

PENN AVE.

ARGONNE AVE.

PONCE DE LEON AVE.

C/L ALLEY

C/L ALLEY

EXISTING ASPHALT DRIVE


NEW FENCE @ PROPERTY LINE

932'

932'

935'


LEVEL 0.P2 (932') - 56 SPACES

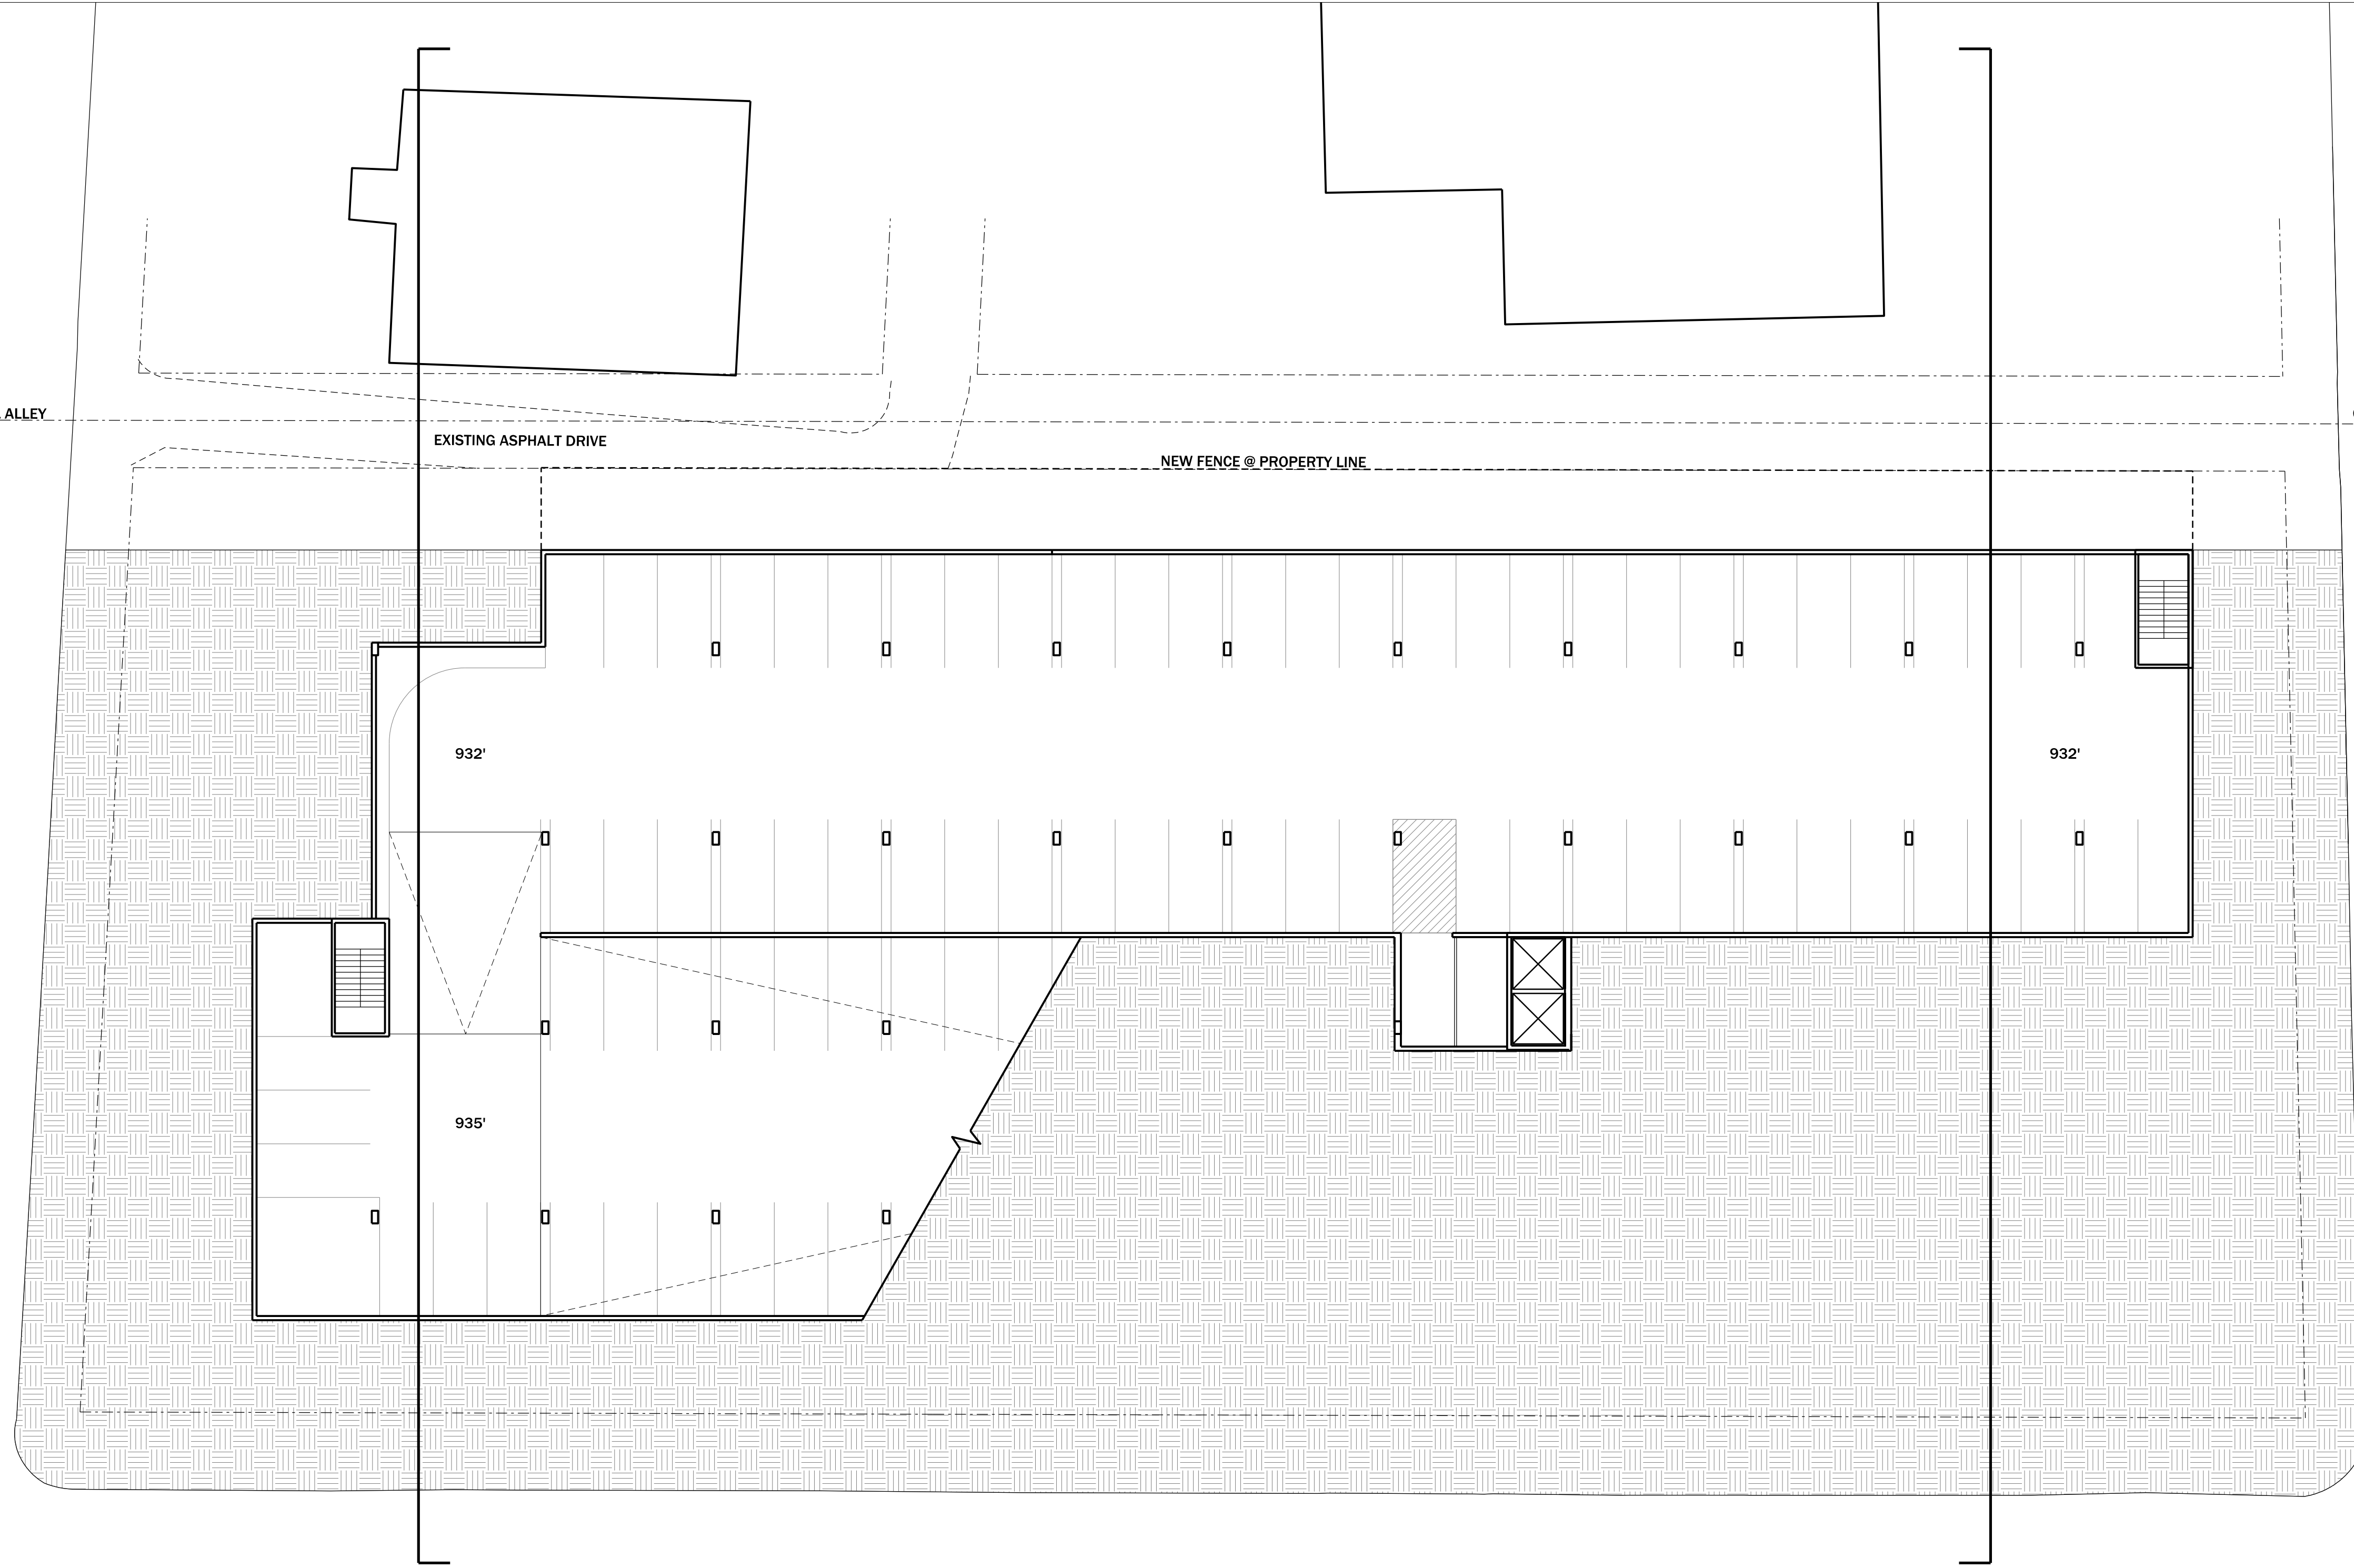

PENN AVE.

ARGONNE AVE.

PONCE DE LEON AVE.

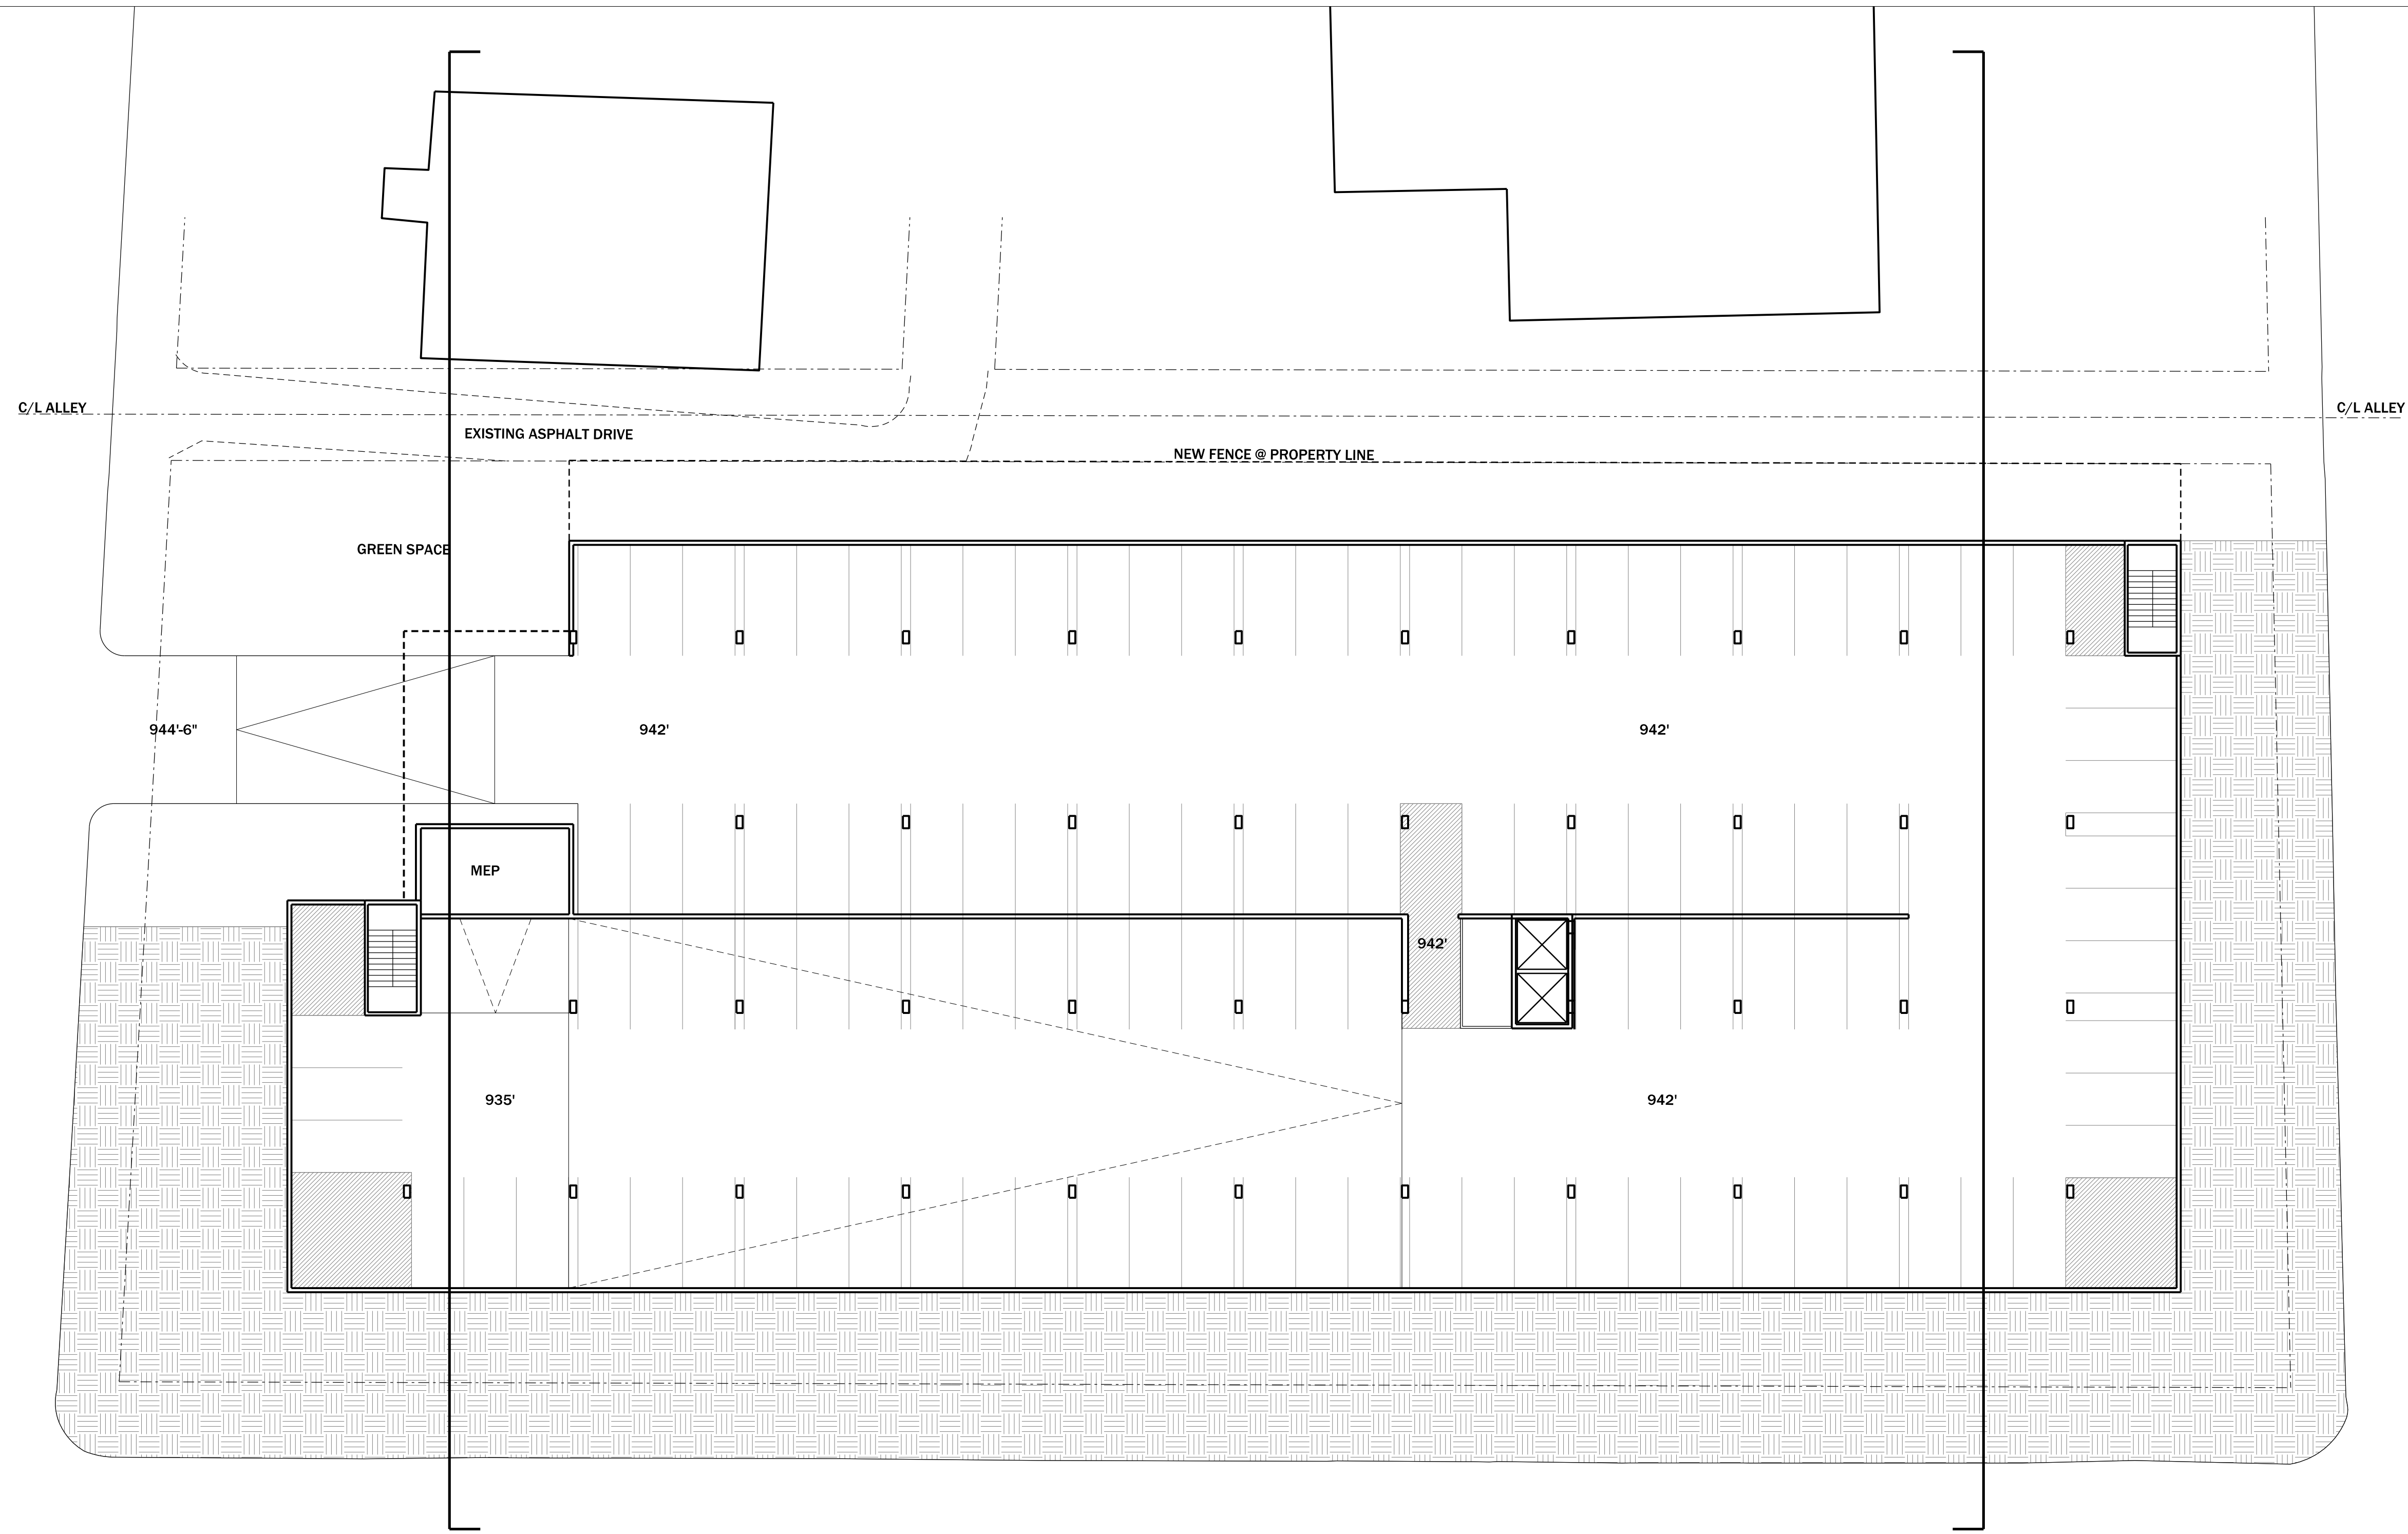


LEVEL 0.P1 (942' to 935') - 113 SPACES

PENN AVE.

ARGONNE AVE.

PONCE DE LEON AVE.

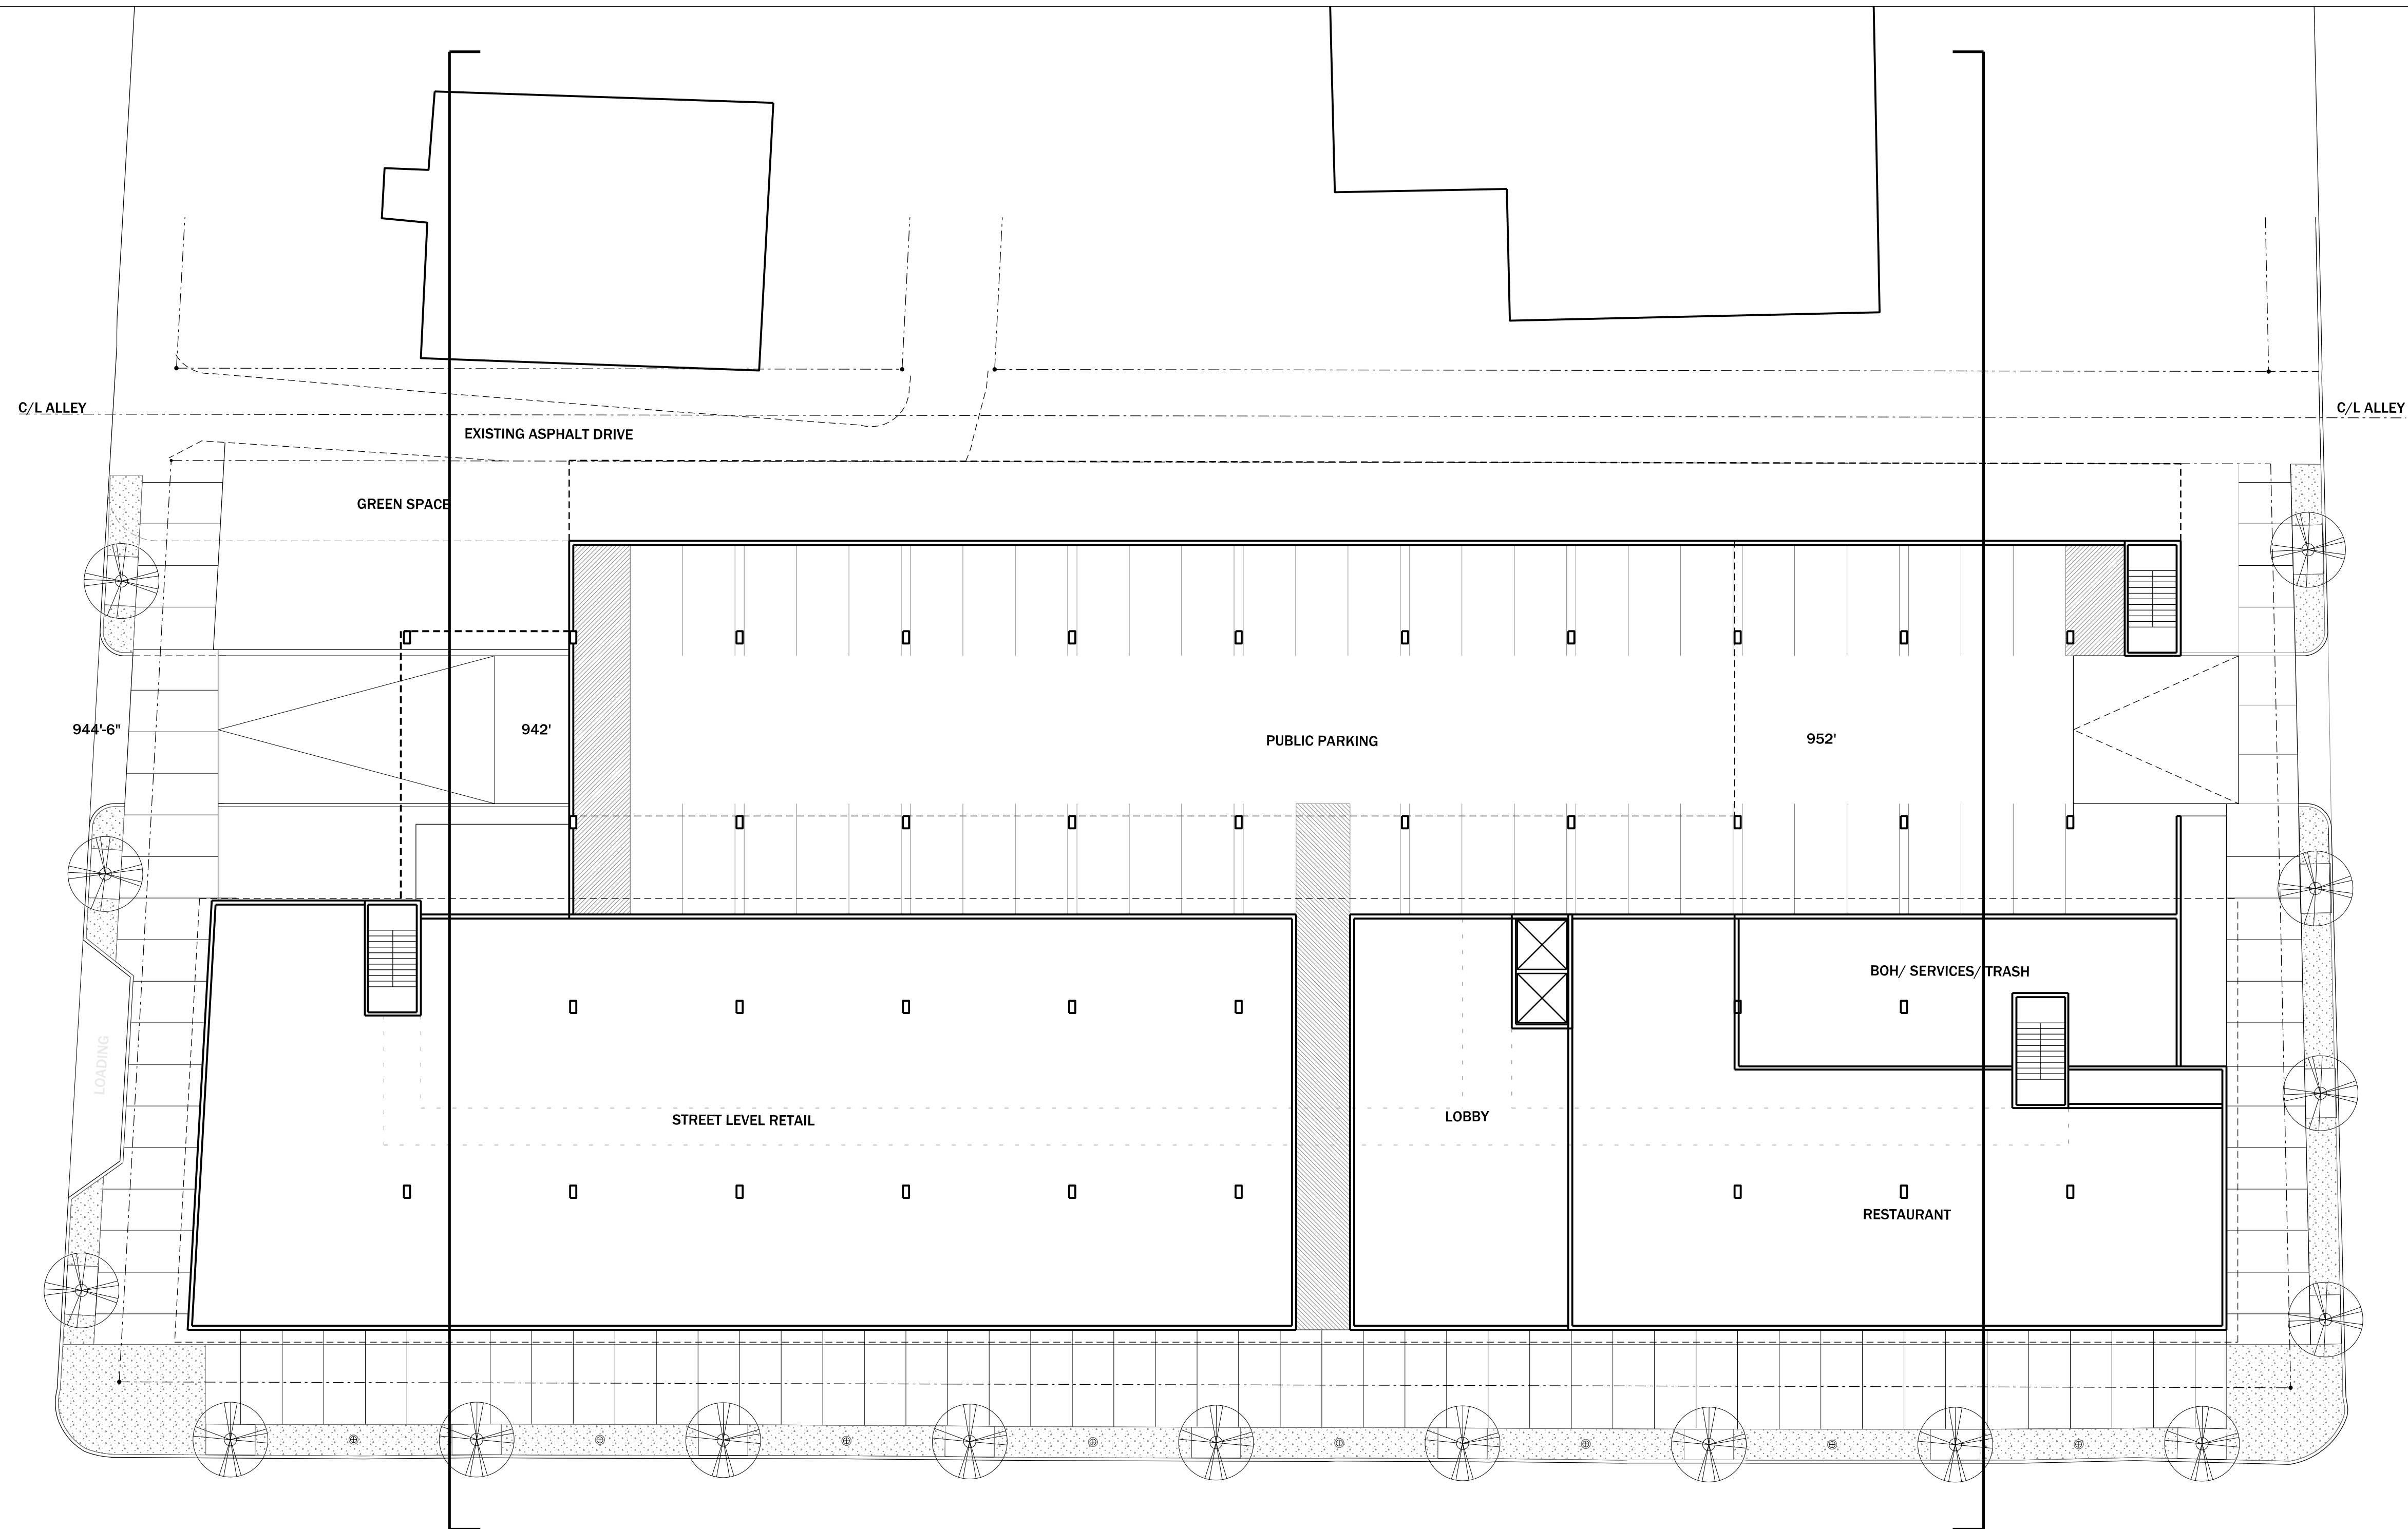

PENN AVE.

ARGONNE AVE.

PONCE DE LEON AVE.

