


PENN AVE. (PREVIOUS SCHEME)

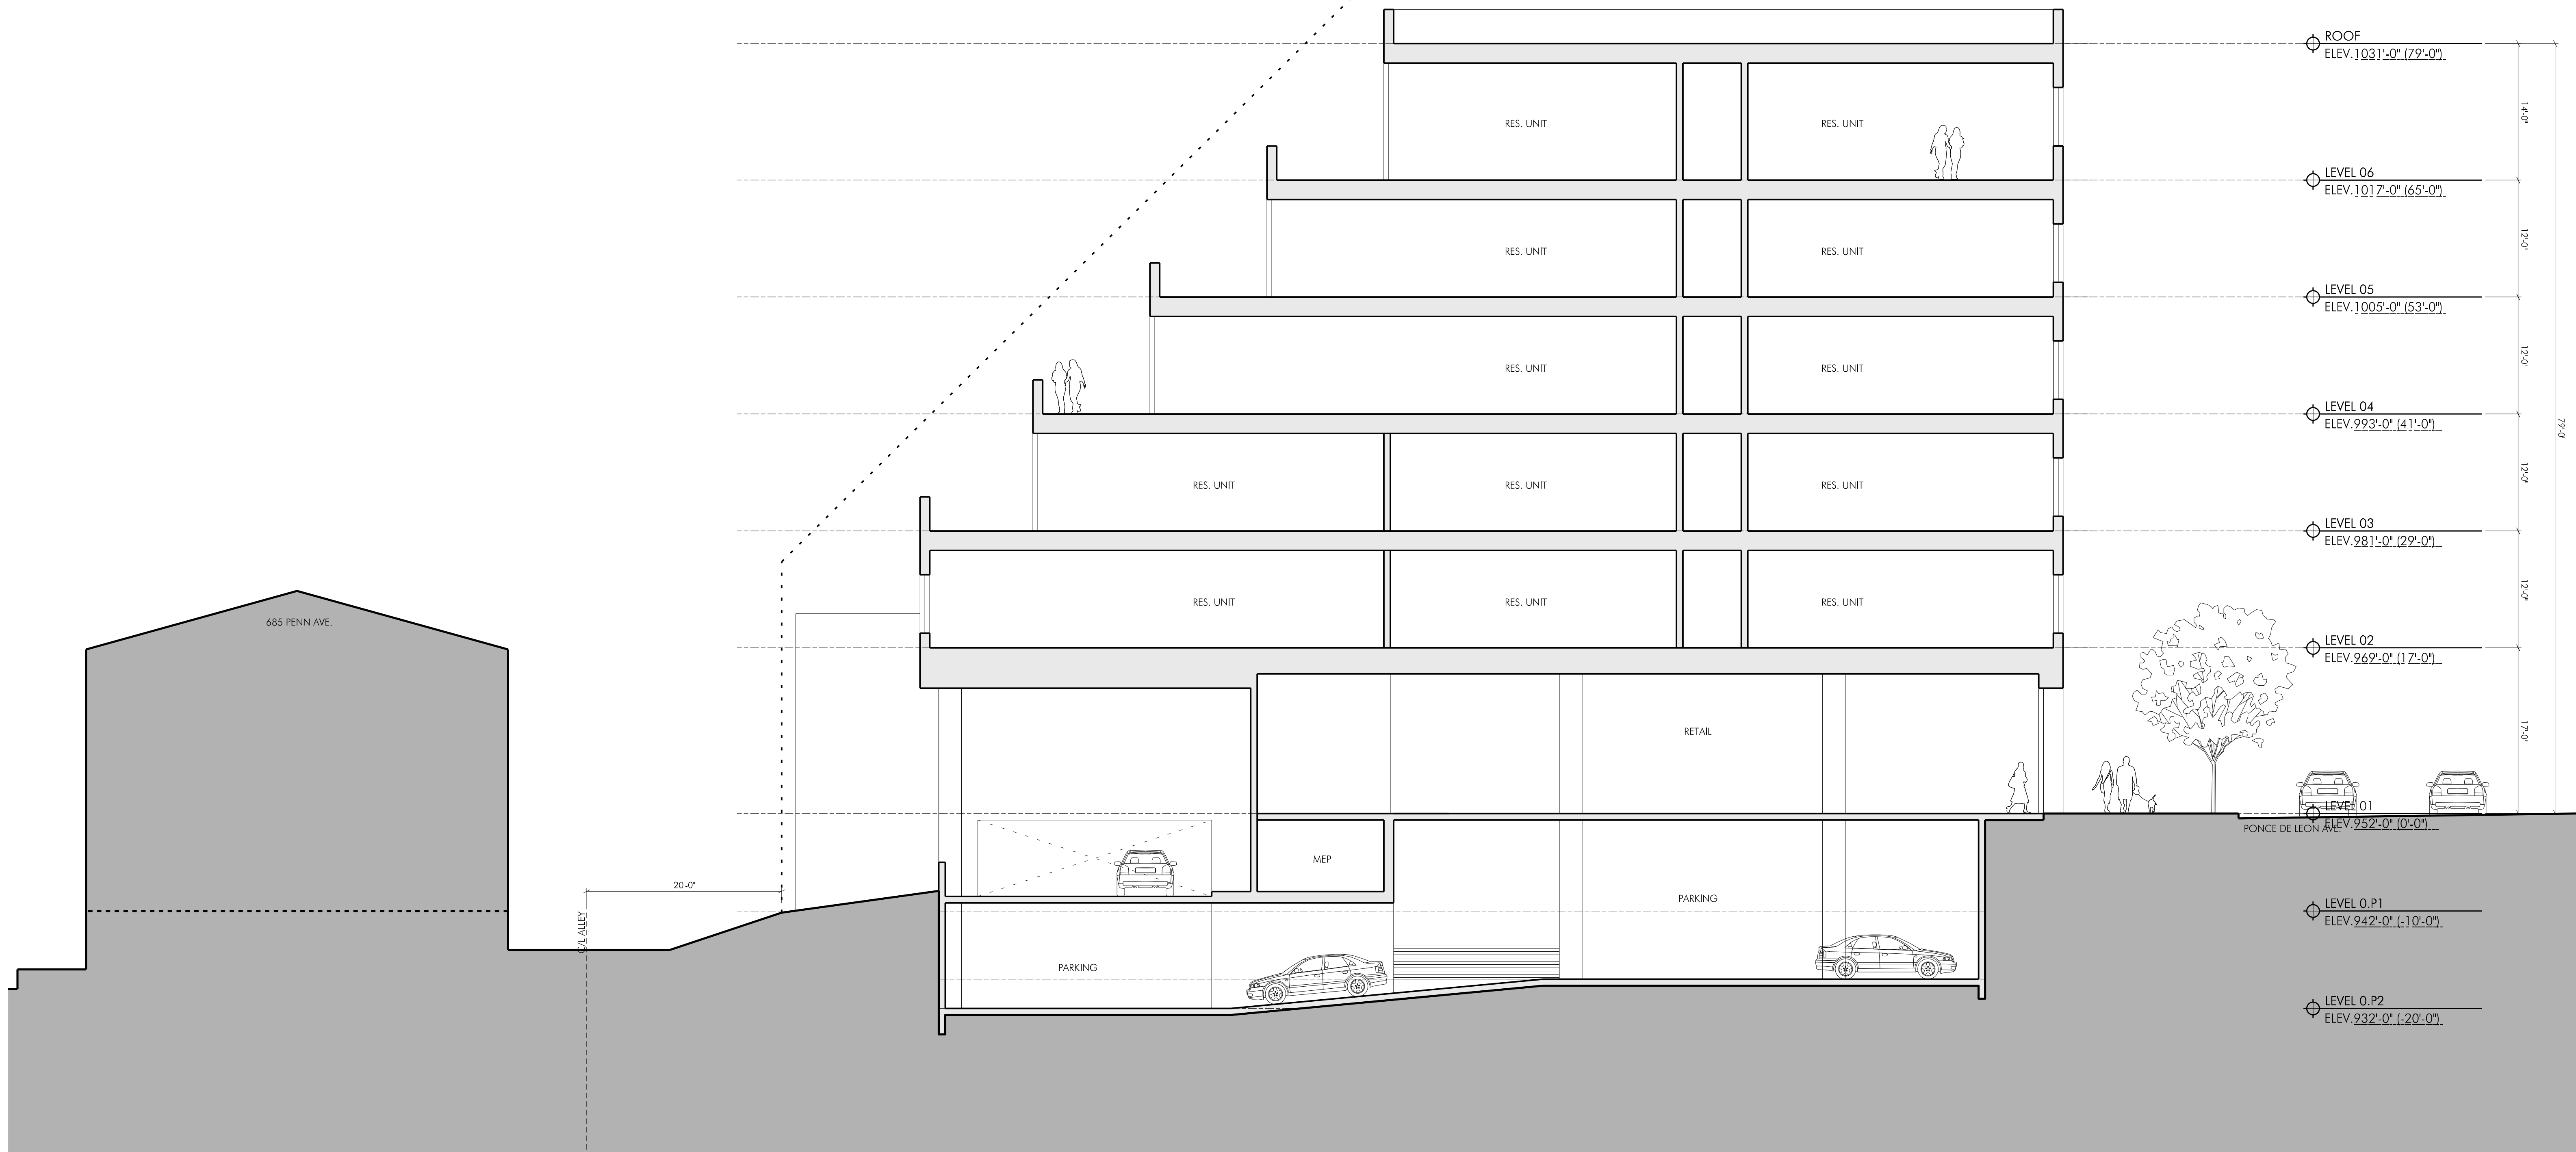


08.07.19




PENN AVE. (REVISED SCHEME)



08.07.19

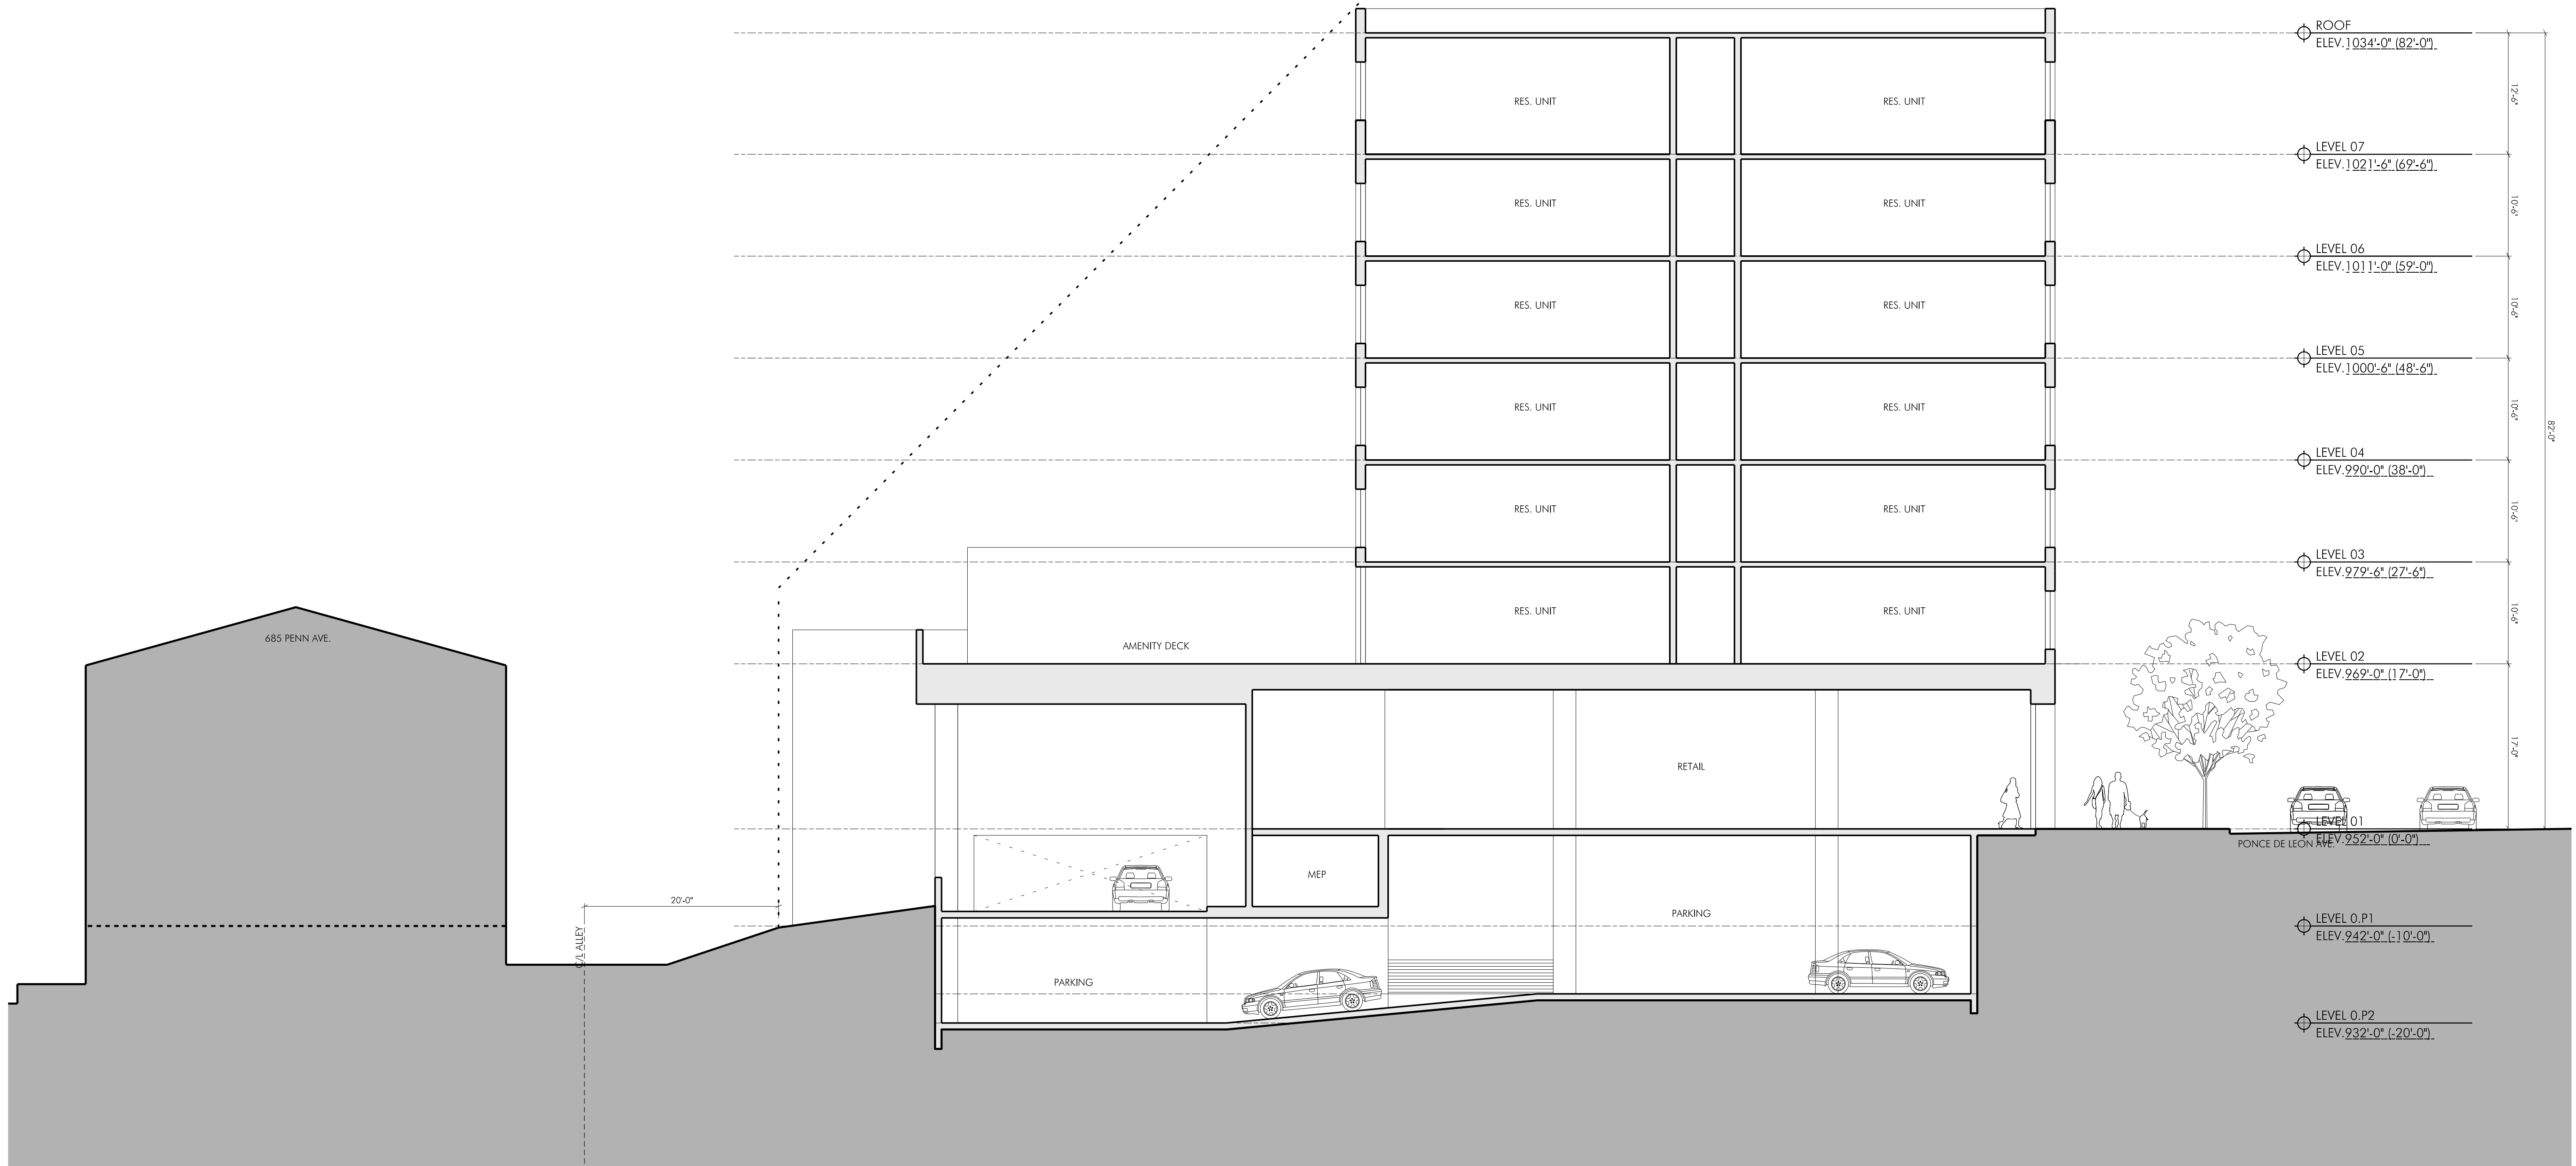

ARGONNE AVE. (PREVIOUS SCHEME)

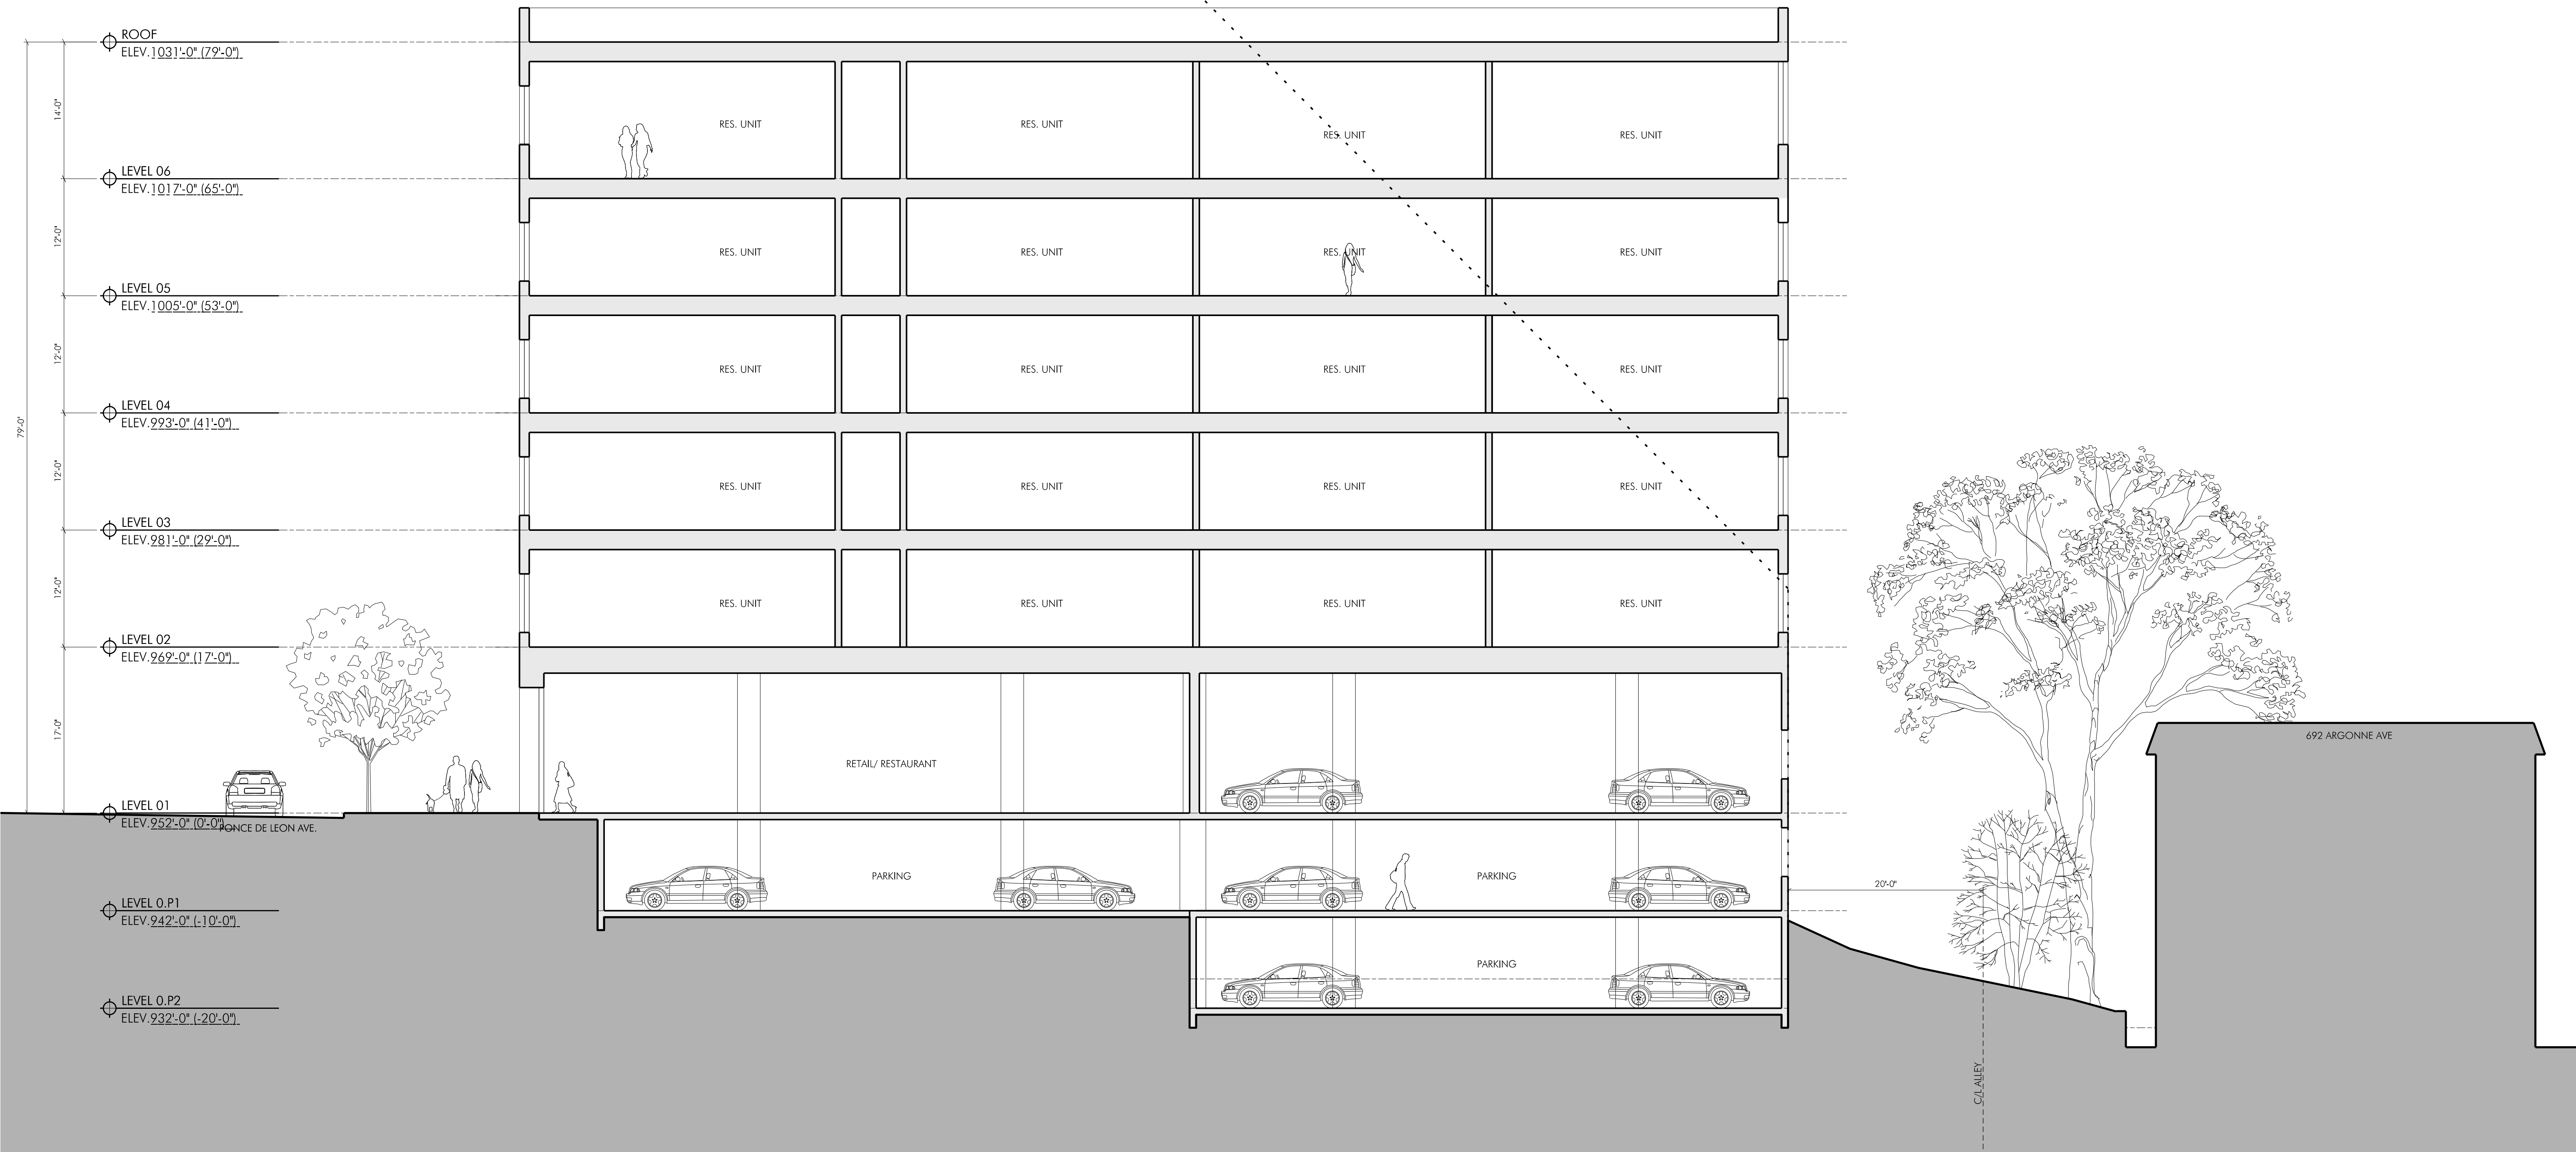

ARGONNE AVE. (REVISED SCHEME)

