


PENN AVE.

ARGONNE AVE.

PONCE DE LEON AVE.

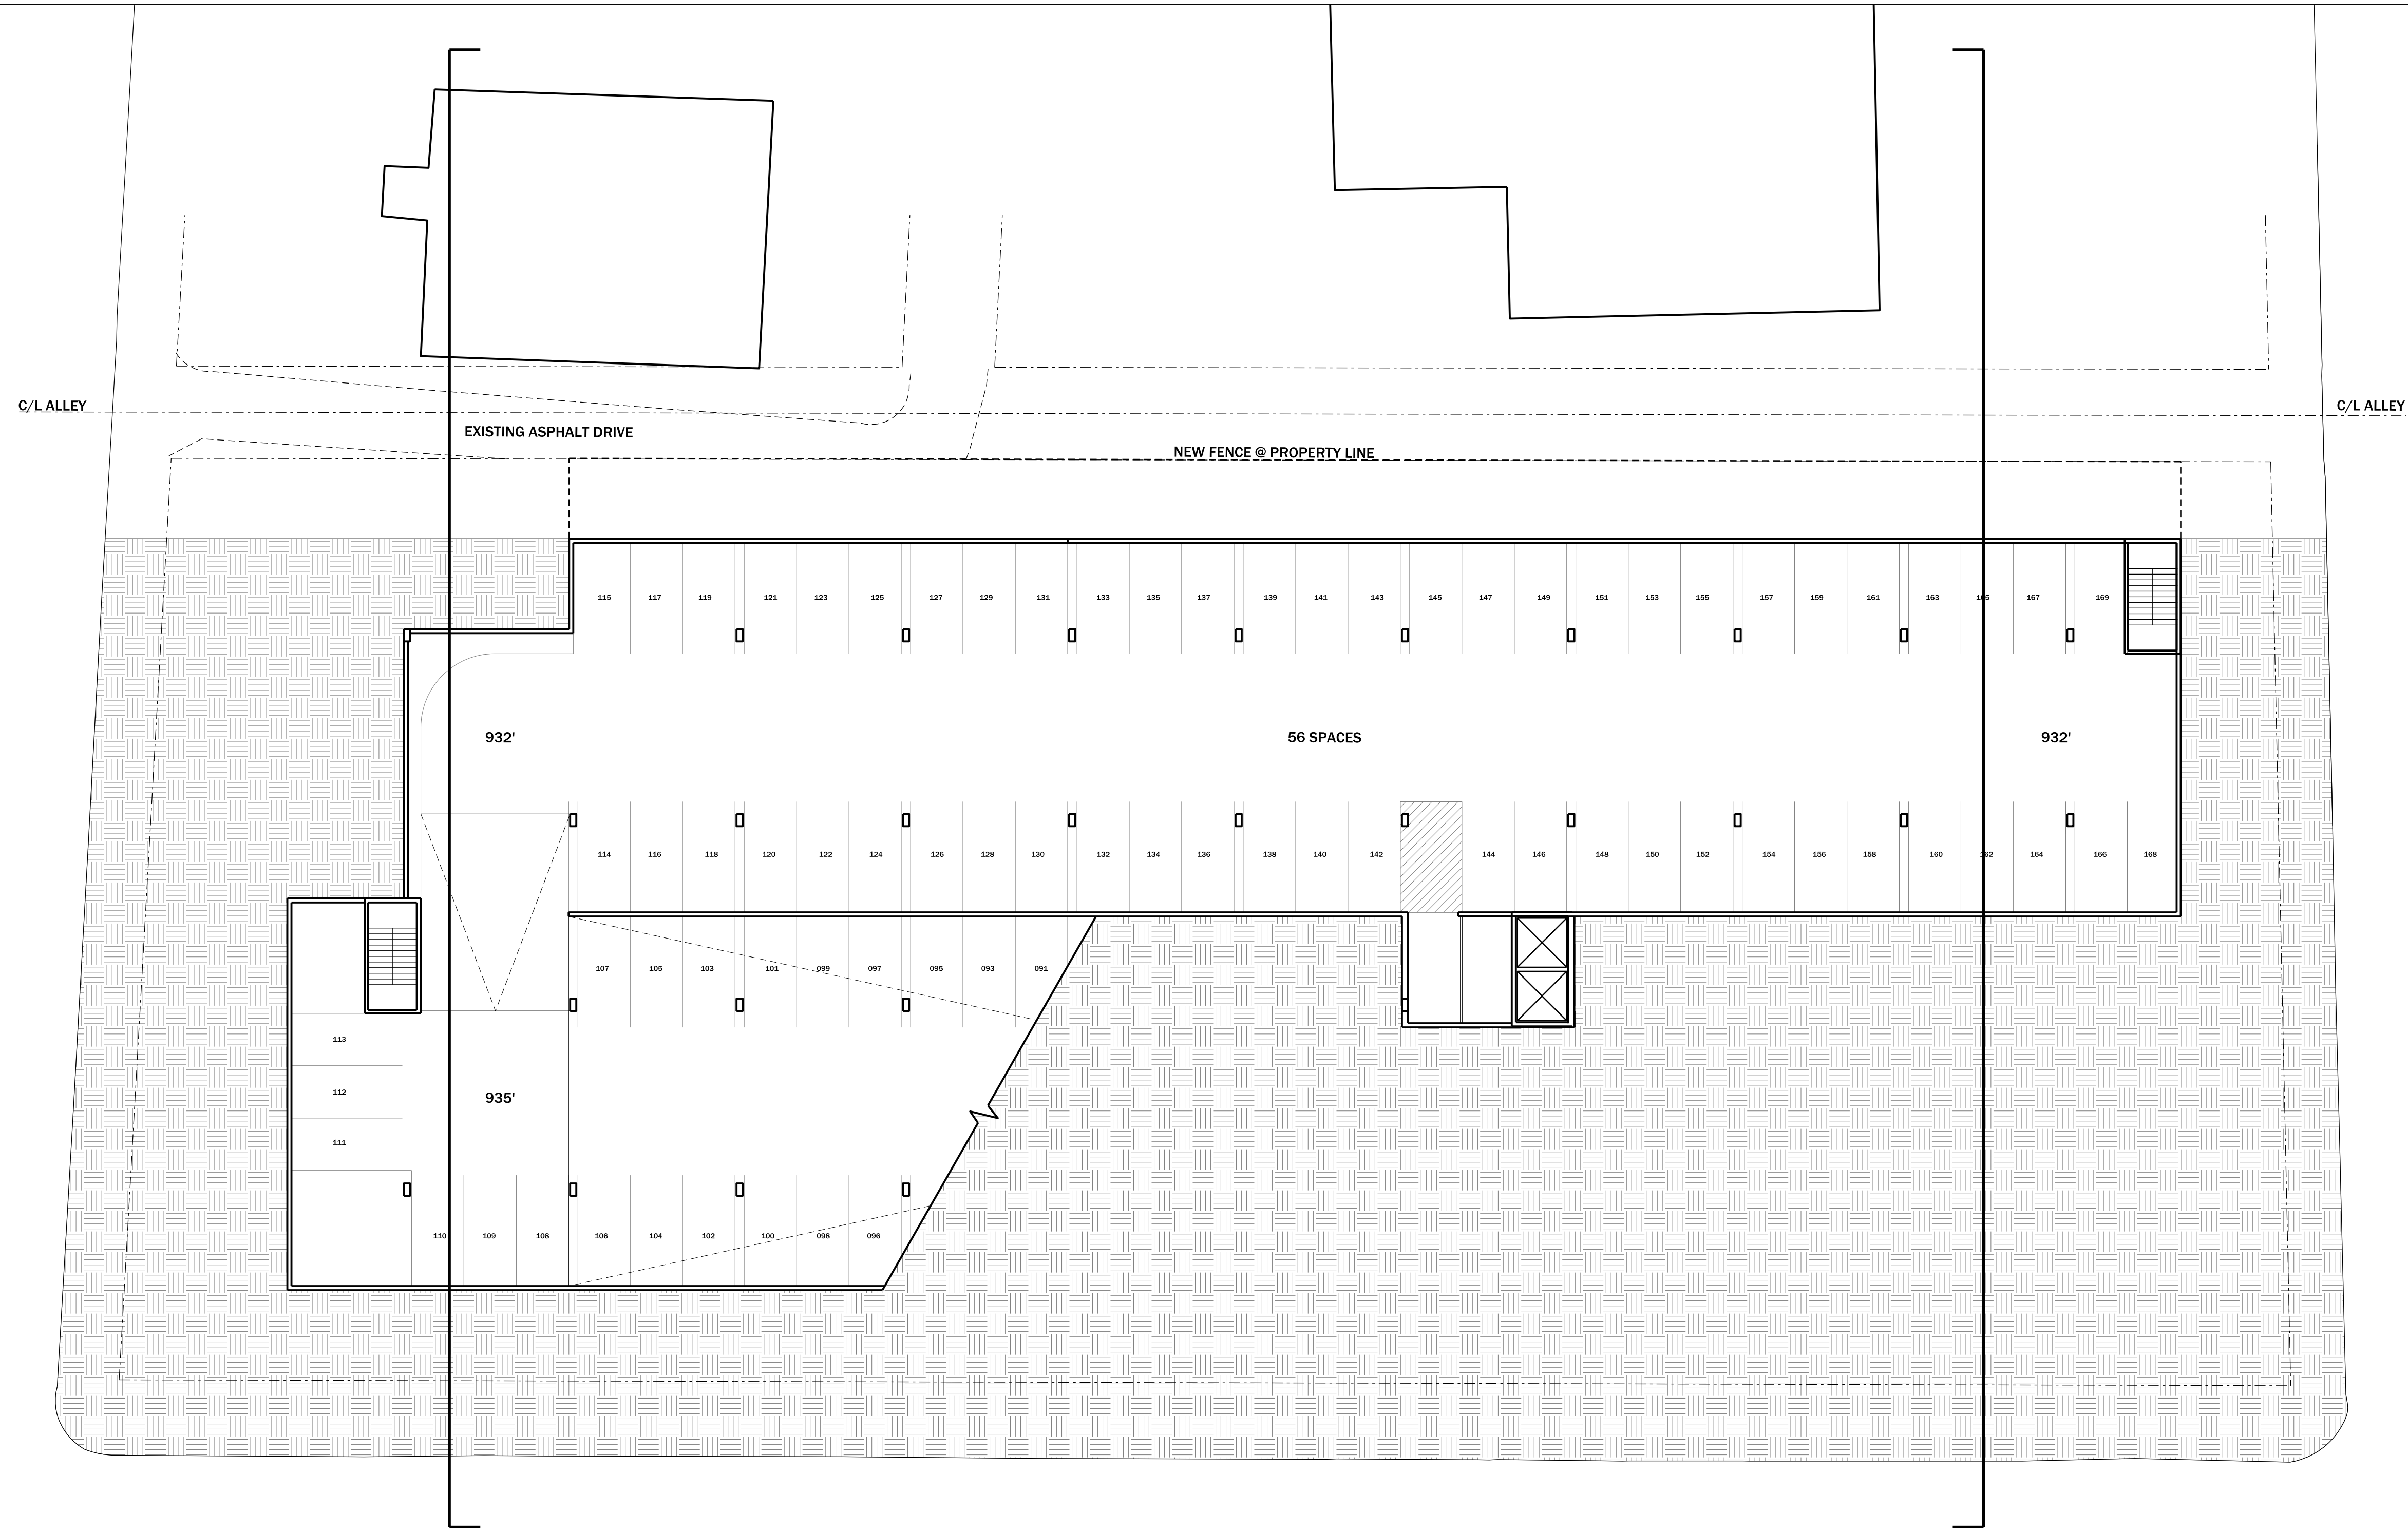


LEVEL 0.P2 (932') - 56 SPACES

PENN AVE.

ARGONNE AVE.

PONCE DE LEON AVE.

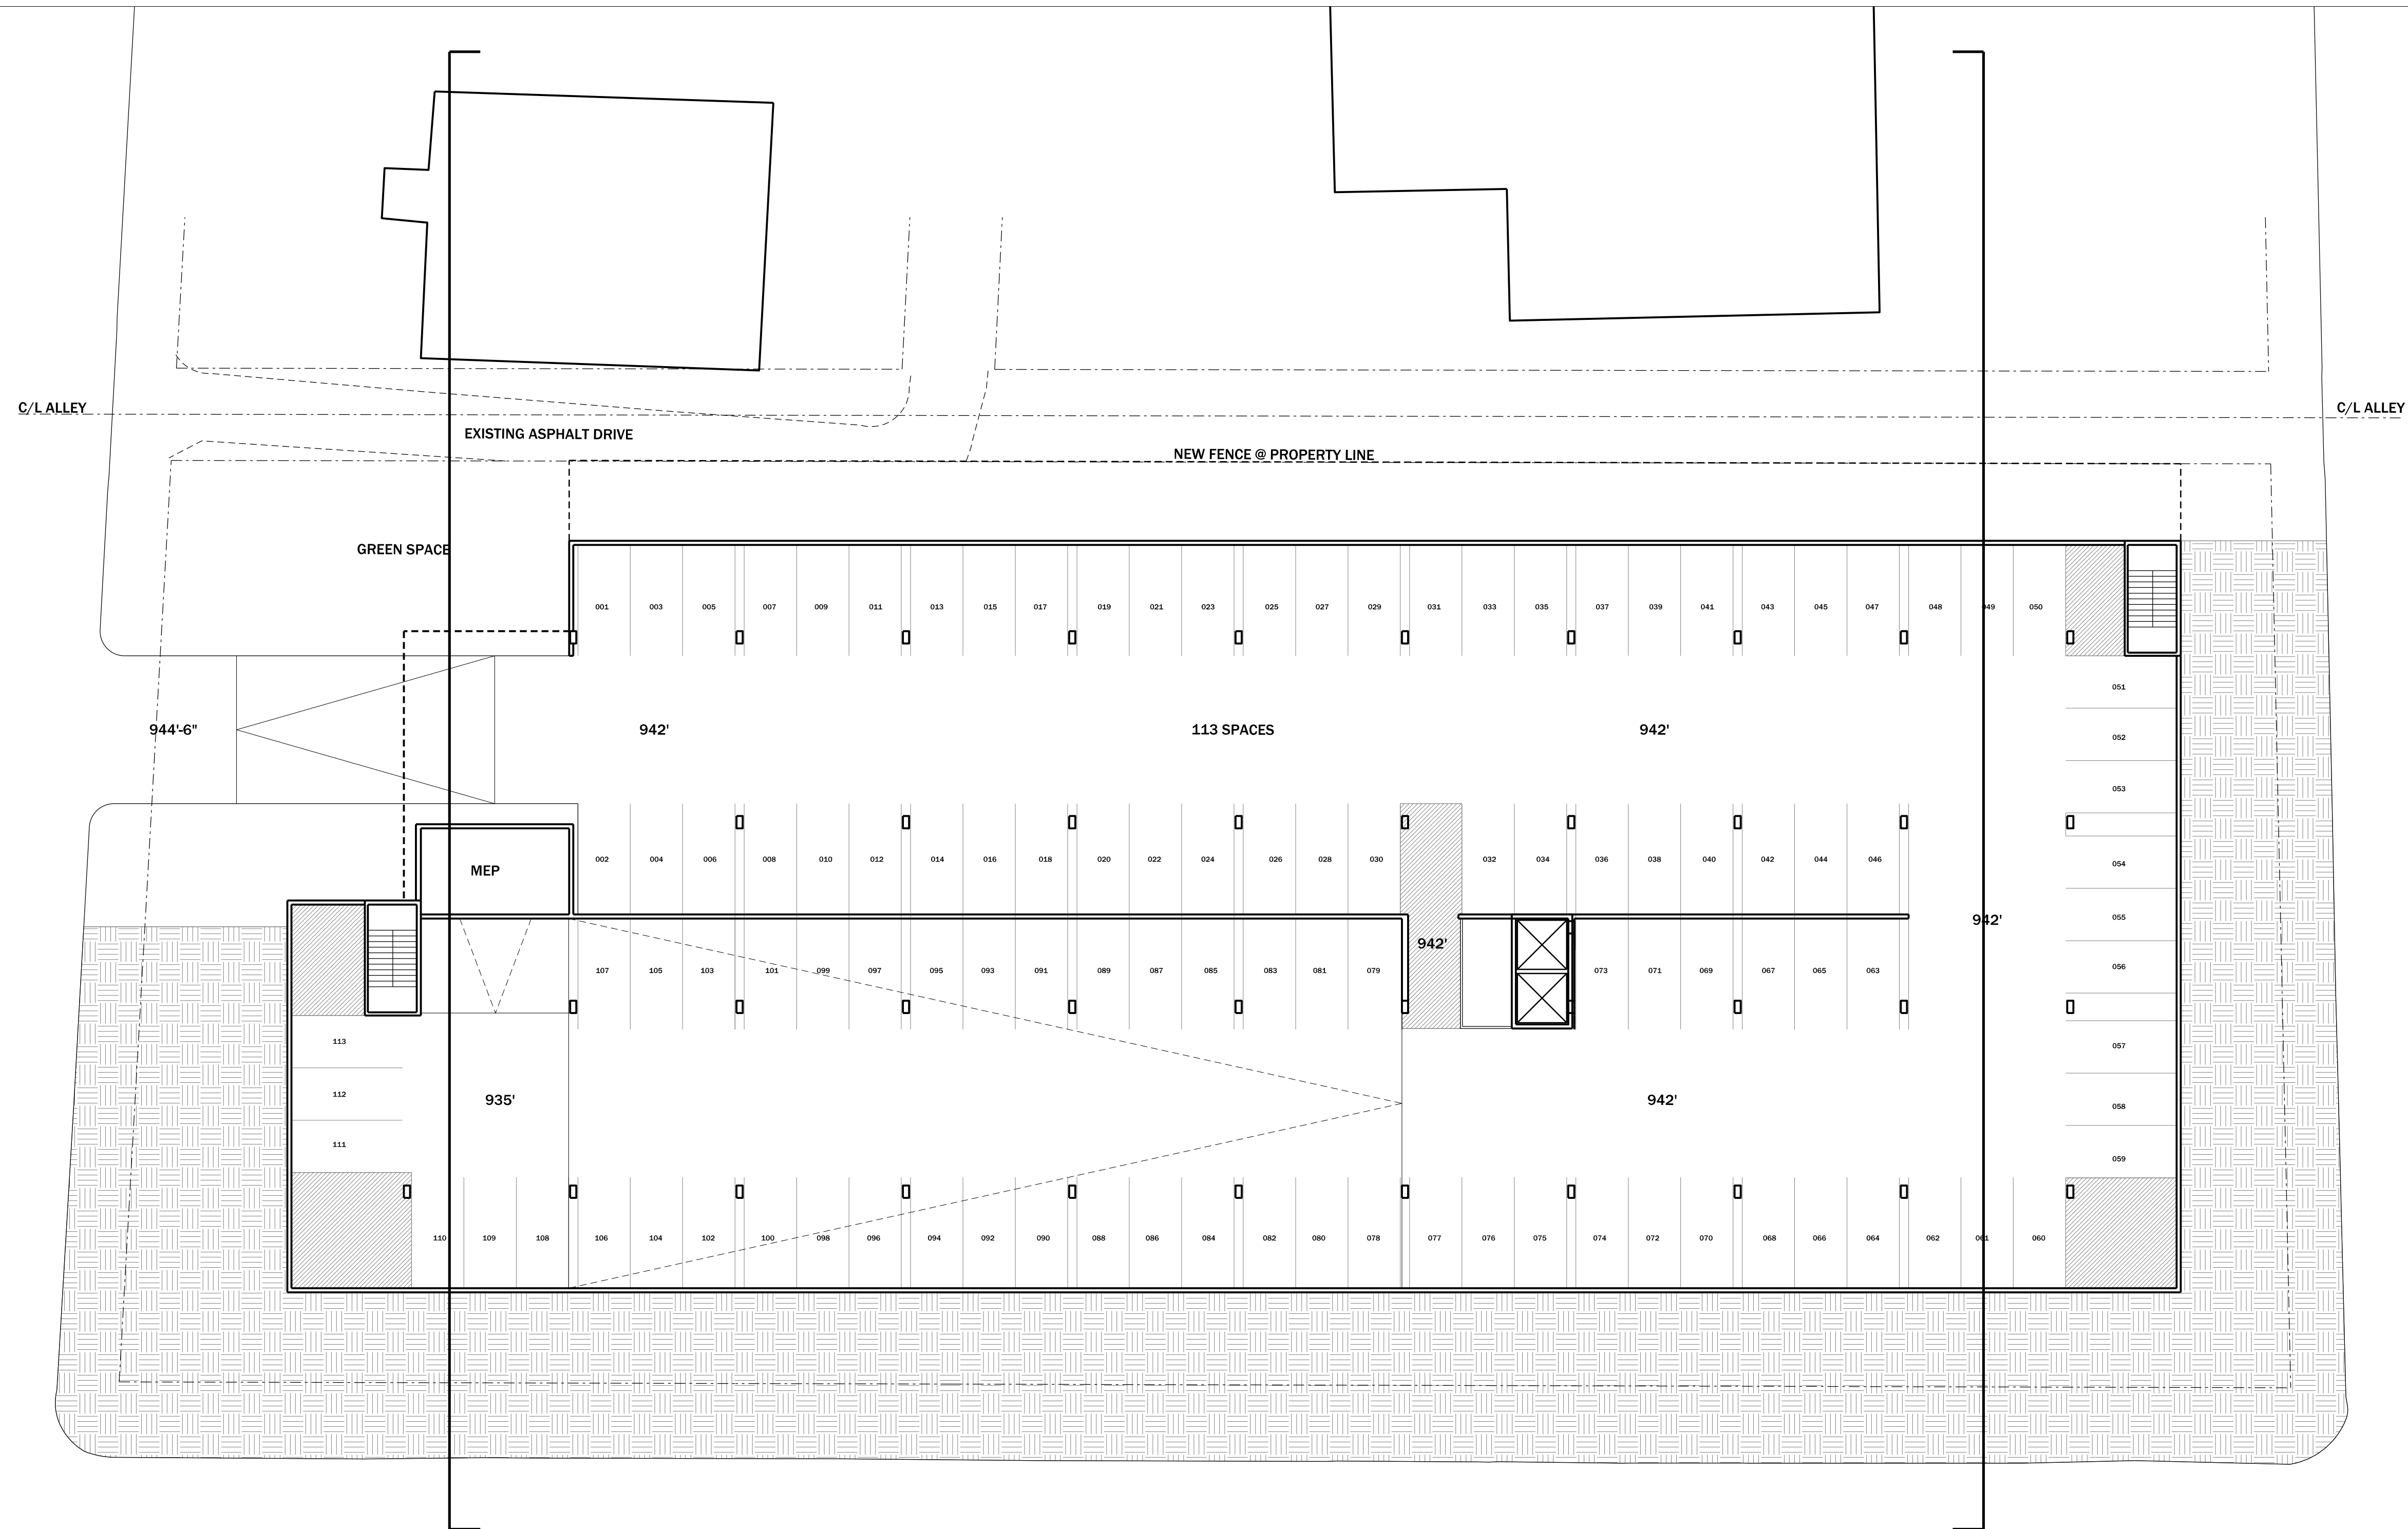


LEVEL 0.P1 (942' to 935') - 113 SPACES

PENN AVE.

ARGONNE AVE.

PONCE DE LEON AVE.

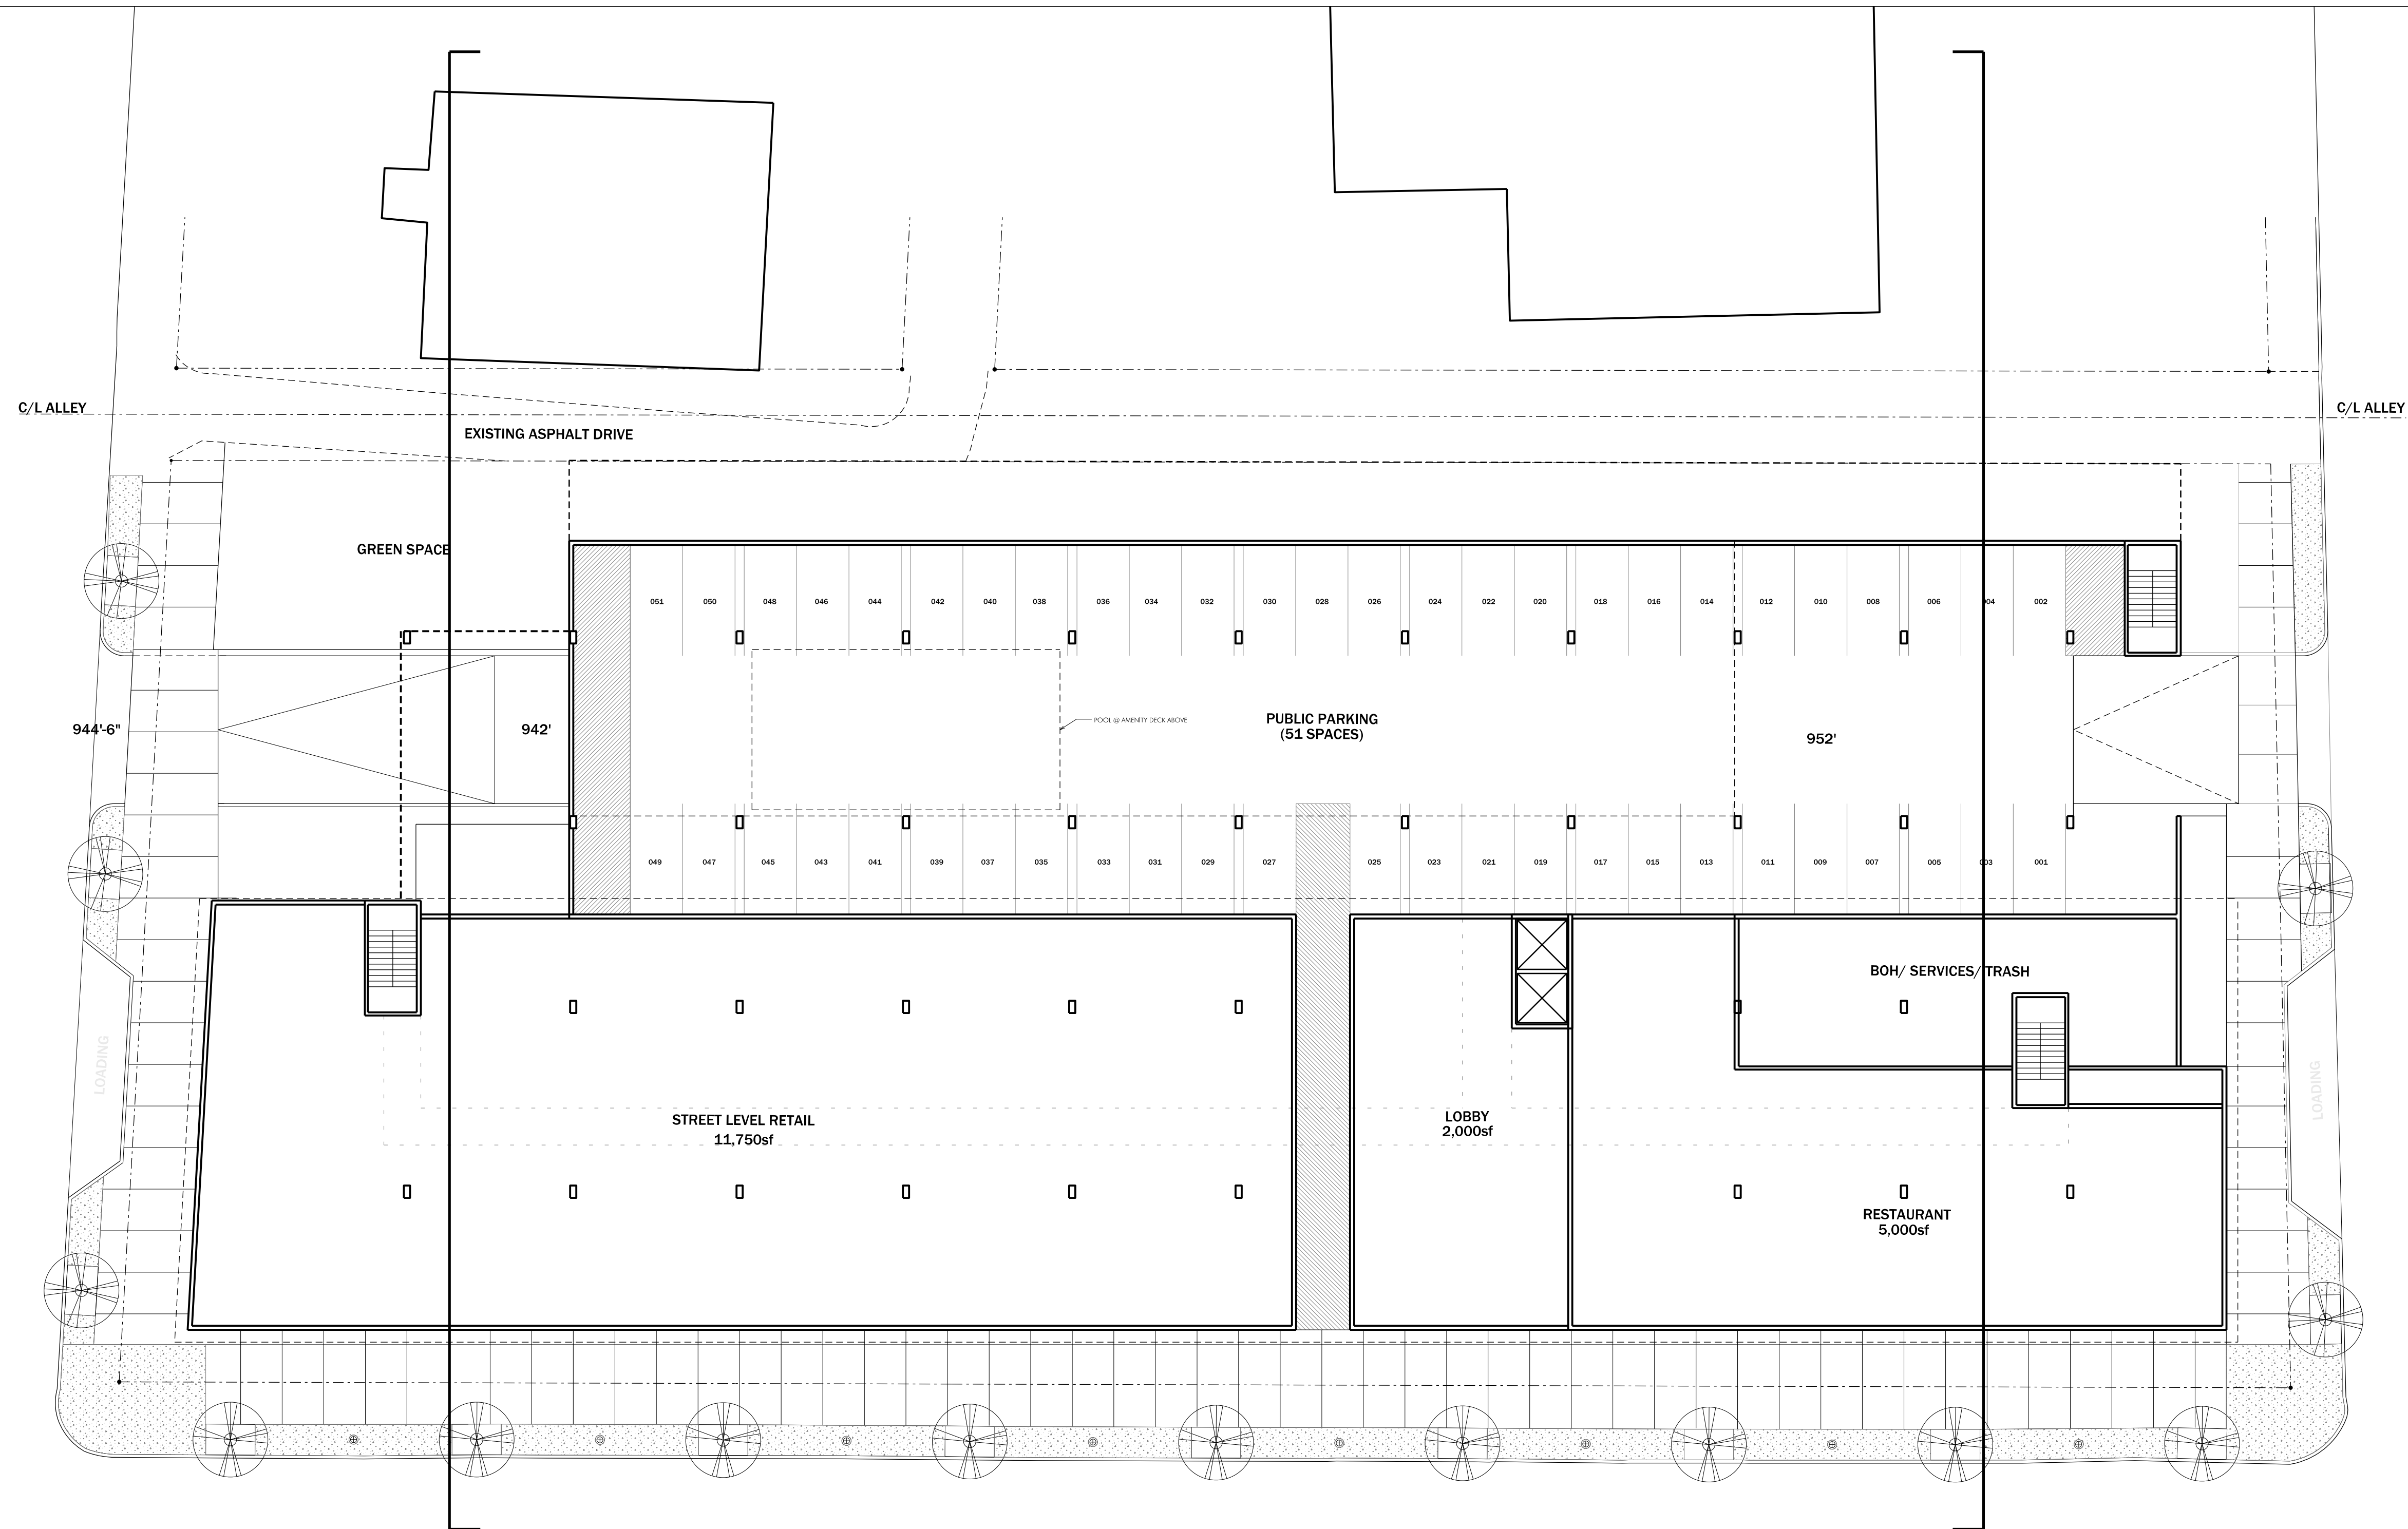

PENN AVE.

ARGONNE AVE.

PONCE DE LEON AVE.

